


Horsley Village Hall

Priory Fields, Horsley, Glos

Boundary Wall

Car Park

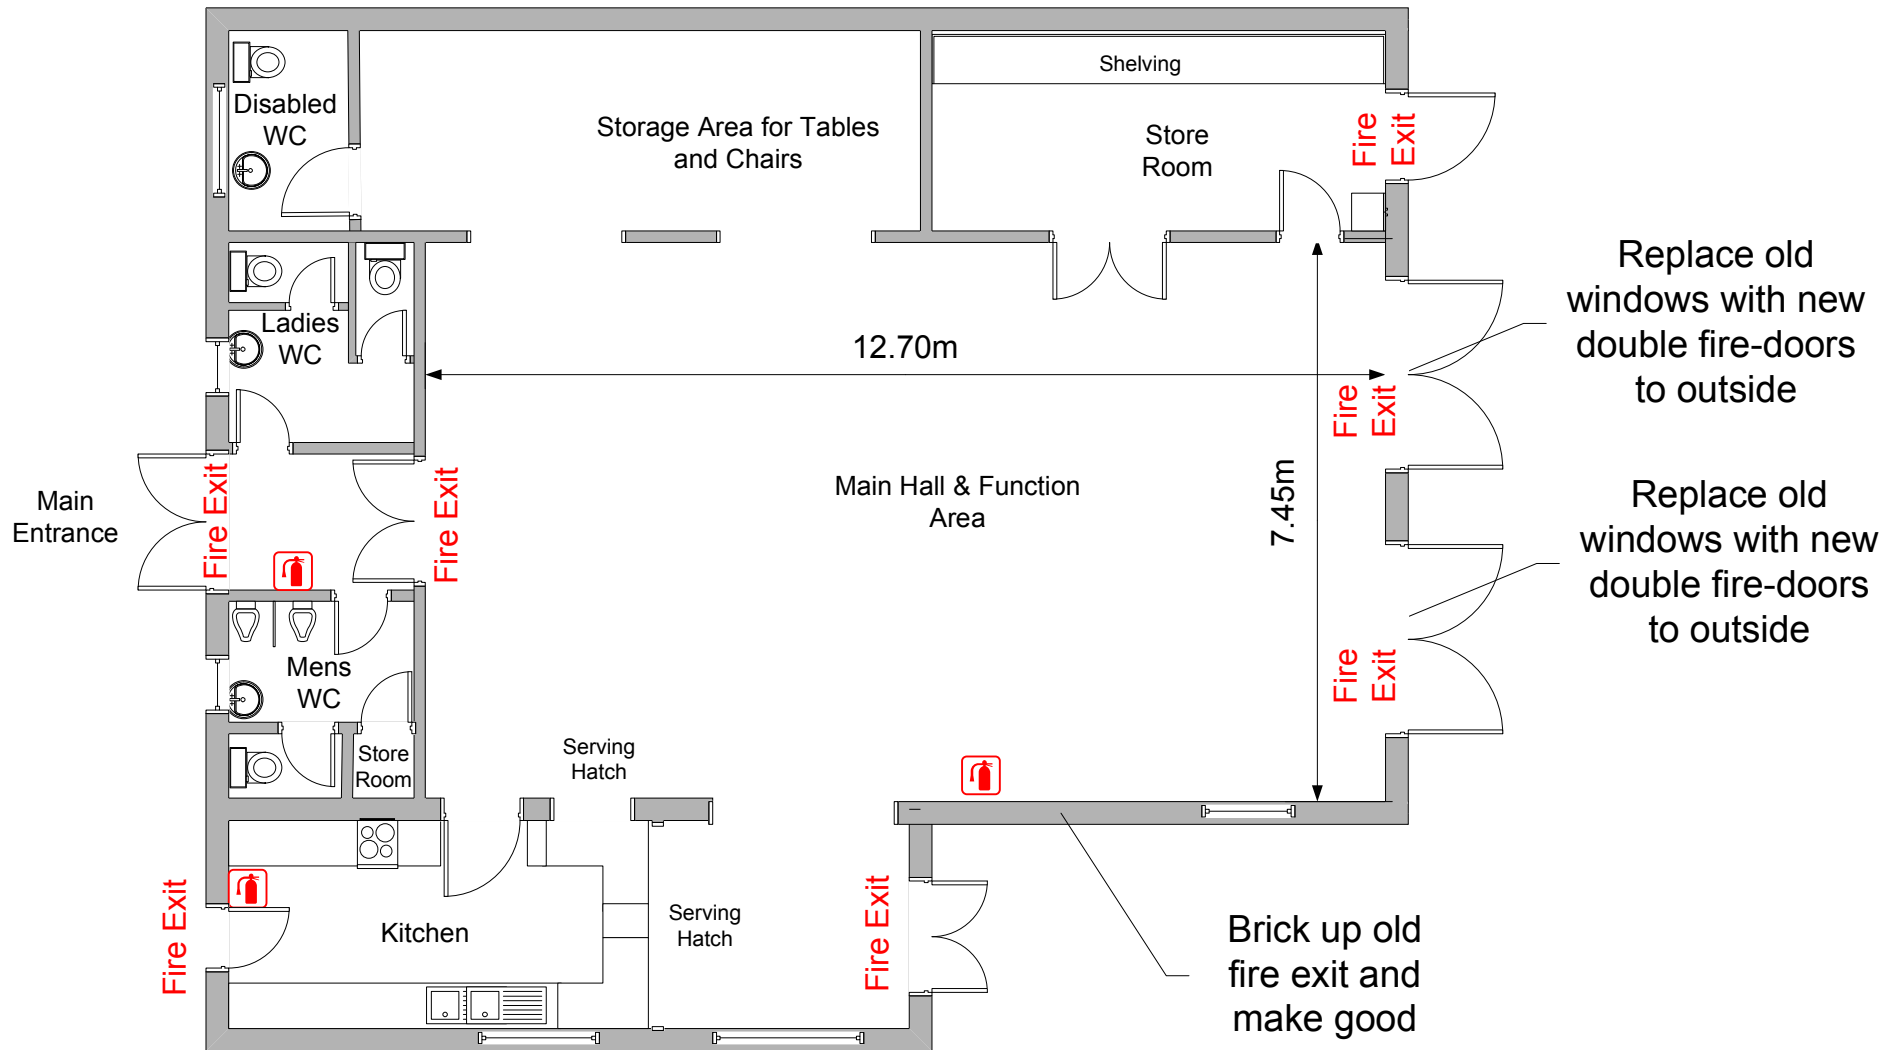

Replace old windows with new double fire-doors to outside

Replace old windows with new double fire-doors to outside

Brick up old fire exit and make good

Scale 1:100

Produced by: J.Stride
Date: 02/10/2005